



213 E ERMINA AVE
SPOKANE WA 99207

RESERVED FOR JURISDICTION

**NOT FOR
CONSTRUCTION**

ENGINEERING SEAL

**NOT FOR
CONSTRUCTION**

PROJECT TITLE

SUNSHADE BASIS OF DESIGN

PREPARED FOR

VESTIS MANUFACTURING
CUSTOMER

SITE ADDRESS

NOT APPLICABLE


NOTES: (UNLESS OTHERWISE SPECIFIED)

1. FRAME, BRACKETS, AND TIE-ROD - MAKE FROM : 6061-T6
2. LOUVERS - MAKE FROM: 6063-T52
3. INTEGRAL FASTENERS - MAKE FROM: STAINLESS STEEL

UNLESS OTHERWISE SPECIFIED
DIMENSIONS ARE IN FRACTIONAL INCHES

.X = $\pm .1$
.XX = $\pm .06$ ANGULAR = $\pm 1^\circ$
.XXX = $\pm .031$ FRACTIONAL = $\pm 1/8$

THIRD ANGLE PROJECTION

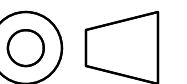

BREAK/DEBURR ALL SHARP EDGES





THIS DRAWING AND INFORMATION CONTAINED HEREIN ARE THE
EXCLUSIVE PROPERTY OF VESTIS MANUFACTURING AND SHALL NOT
BE REPRODUCED IN WHOLE OR IN PART WITHOUT THE WRITTEN
CONSENT OF VESTIS MANUFACTURING

DATE 07/24/2026	REVISED BY PAUL	APPROVED BY PAUL
REVISION -	REVISION DESCRIPTION	


SHEET DESCRIPTION

SUNSHADE OVERVIEW

DRAWN BY NICK	SHEET
DRAWING NUMBER 5011	1 OF 2
DO NOT SCALE DRAWING	

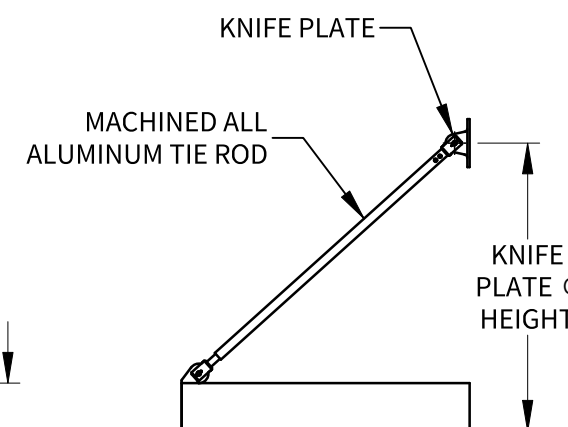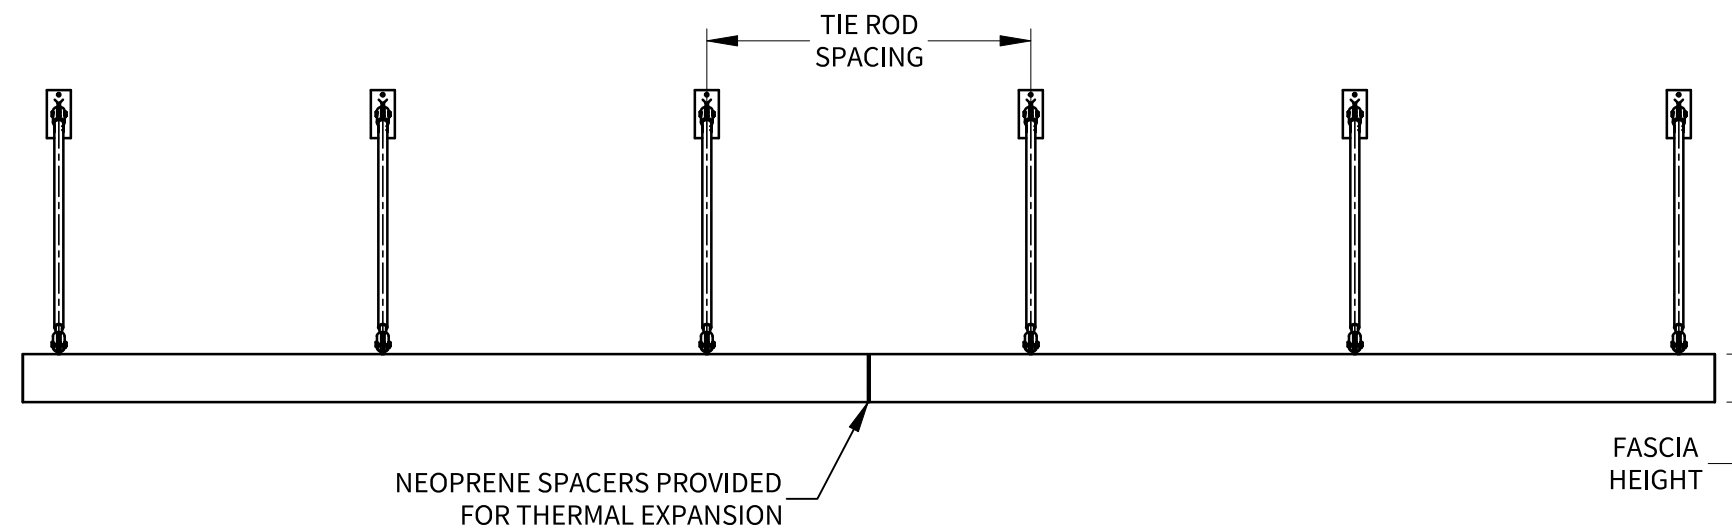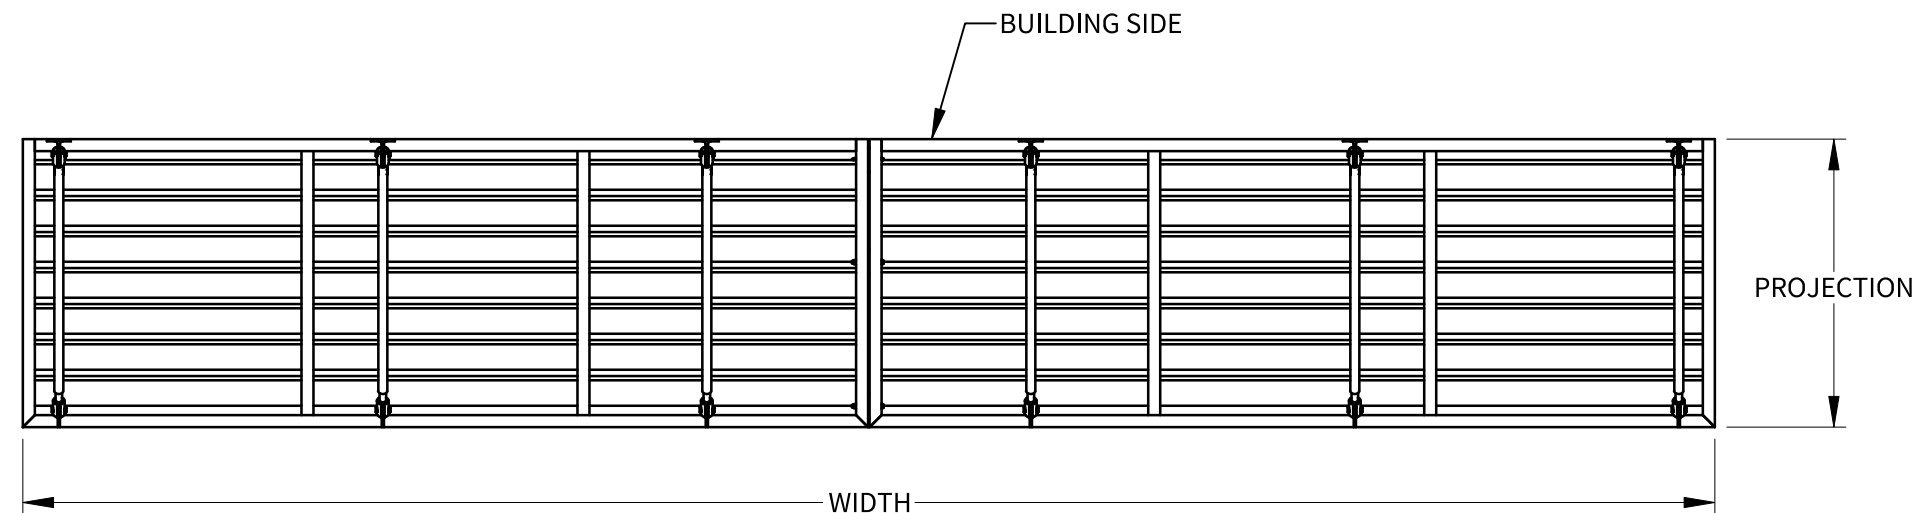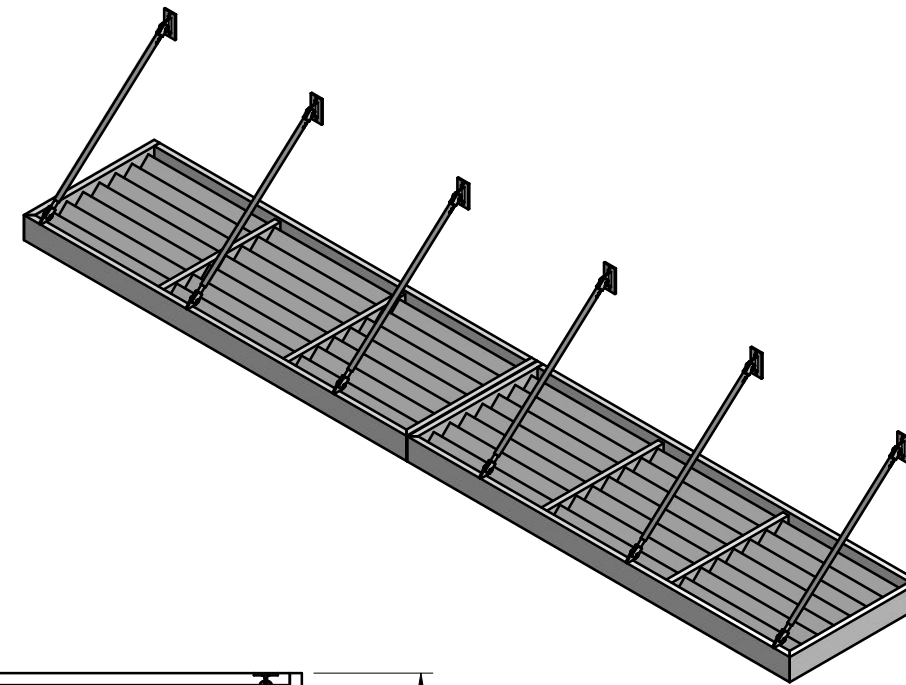

C-CHANNEL OR FLAT FACE AVAILABLE IN
SEVERAL SIZES

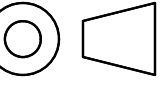UNLESS OTHERWISE SPECIFIED DIMENSIONS ARE IN FRACTIONAL INCHES		THIRD ANGLE PROJECTION
.X = ±.1		
.XX = ±.06	ANGULAR = ± 1°	
.XXX = ±.031	FRACTIONAL = ± 1/8	

BREAK/DEBURR ALL SHARP EDGES


THIS DRAWING AND INFORMATION CONTAINED HEREIN ARE THE EXCLUSIVE PROPERTY OF VESTIS MANUFACTURING AND SHALL NOT BE REPRODUCED IN WHOLE OR IN PART WITHOUT THE WRITTEN CONSENT OF VESTIS MANUFACTURING

DATE 07/24/2026	REVISED BY PAUL	APPROVED BY PAUL
REVISION	REVISION DESCRIPTION	
-		

SHEET DESCRIPTION

WALL MOUNT METHODS

DRAWN BY NICK	SHEET
DRAWING NUMBER 5011	2 OF 2
DO NOT SCALE DRAWING	

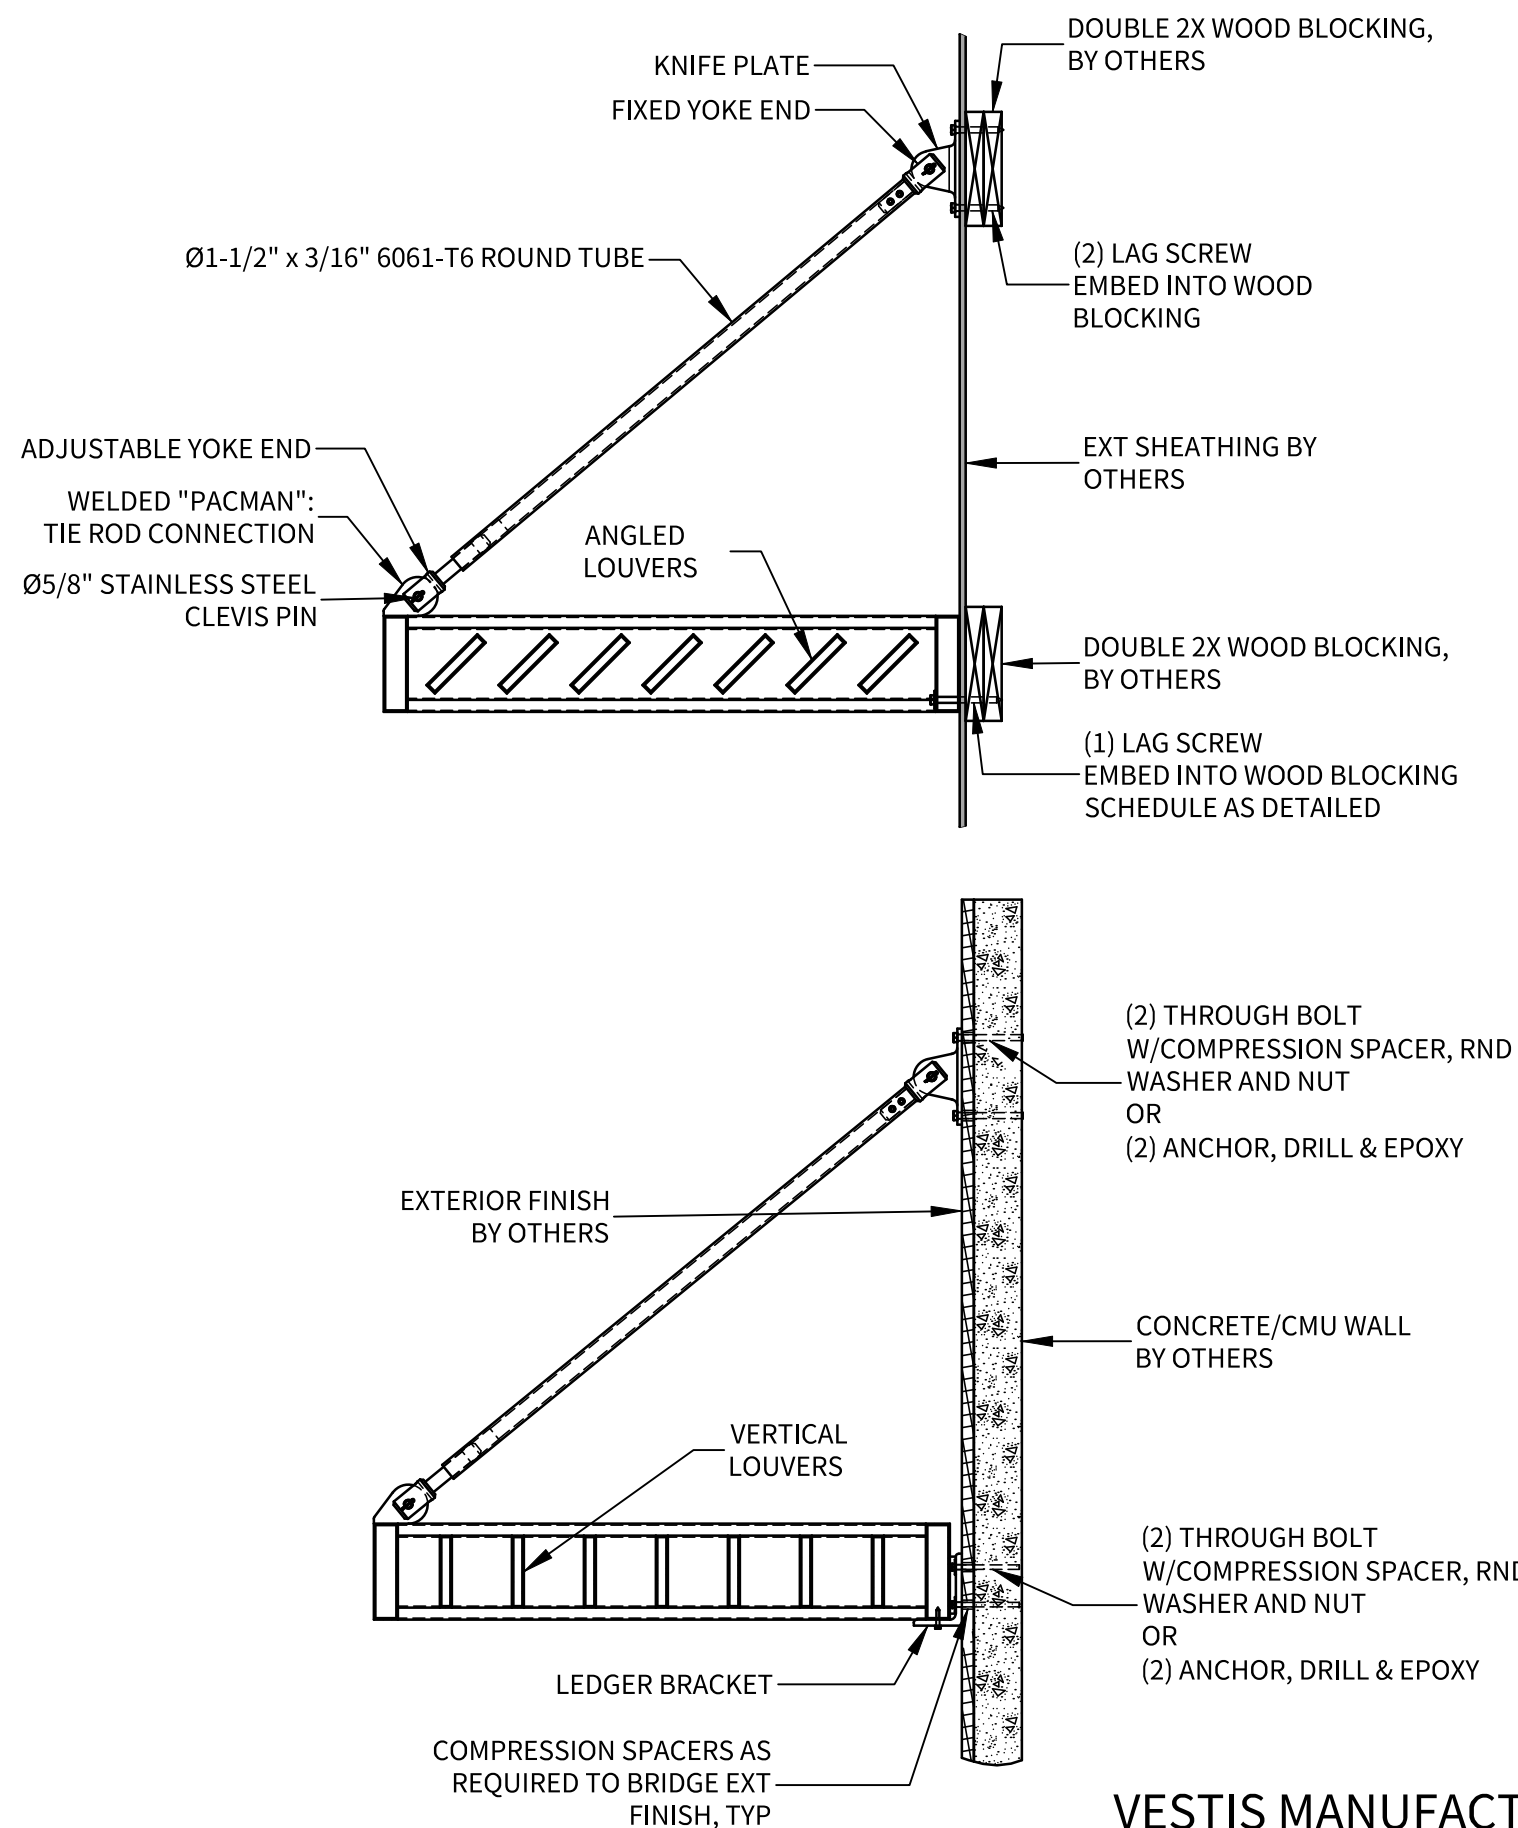

COMMON WALL CONDITIONS SHOWN,
VESTIS MANUFACTURING WILL CONFIGURE YOUR SITE SPECIFIC
SUNSHADE SYSTEM